

FRONT ELEVATION 1:100 scale



SOUTH ELEVATION



EAST ELEVATION

SIDE ELEVATION 1:100 scale



Revisions:
Rev A 14.10.21 Storage rooms at rear retained


Project :
Clipstone Social Club
Drawing :
Existing Elevations - sheet 1
Drawing No. :
19/25/06 A
Date :
August 2019
Scale :
1:100 @ A1 size



Groundworks Architects LLP
Unit 35, Avenue C,
Sneinton Market,
Nottingham, NG1 1DW

t: 01159417007
enquiries@groundworksarchitects.co.uk
www.groundworksarchitects.co.uk

REAR ELEVATION 1:100 scale

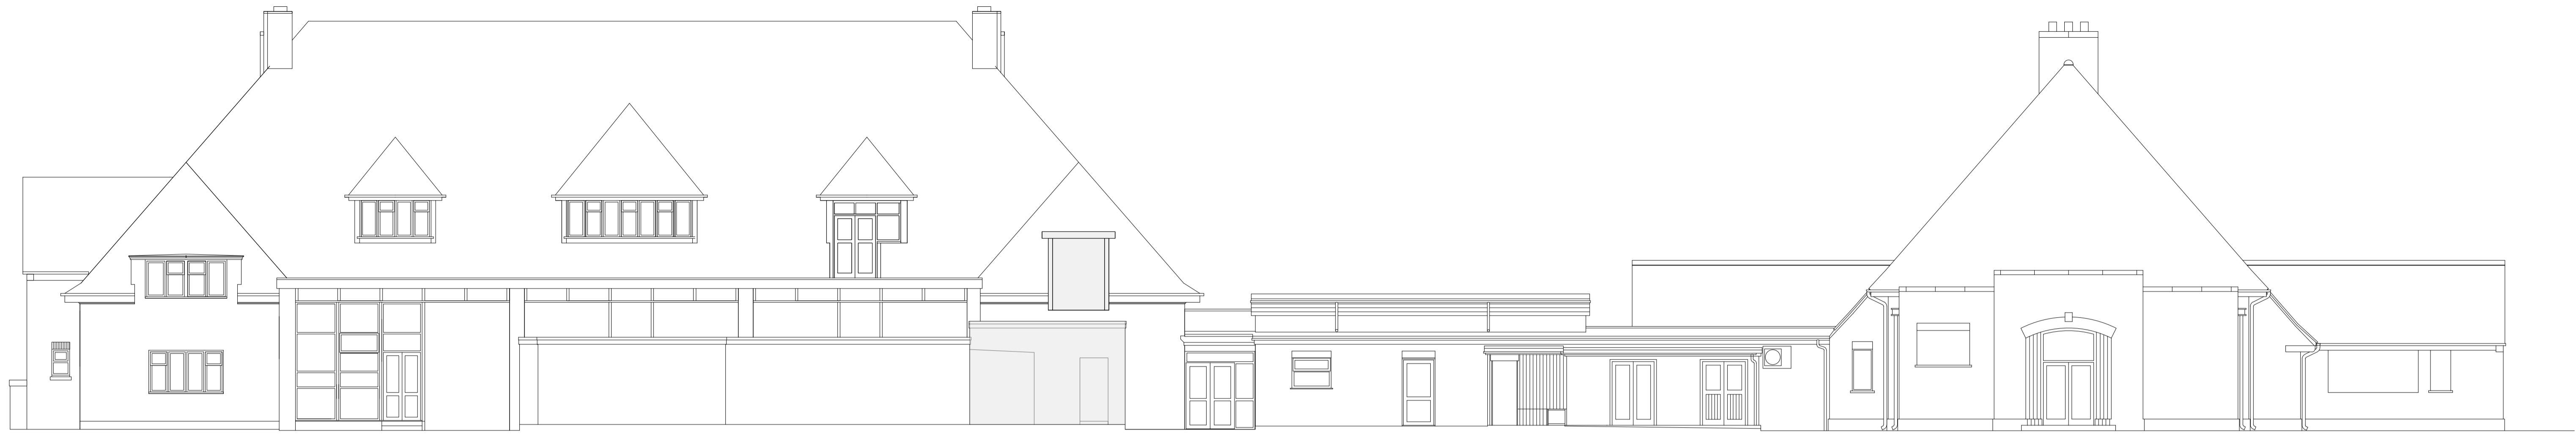


NORTH ELEVATION

SIDE ELEVATION 1:100 scale



WEST ELEVATION

SIDE ELEVATION 1:100 scale

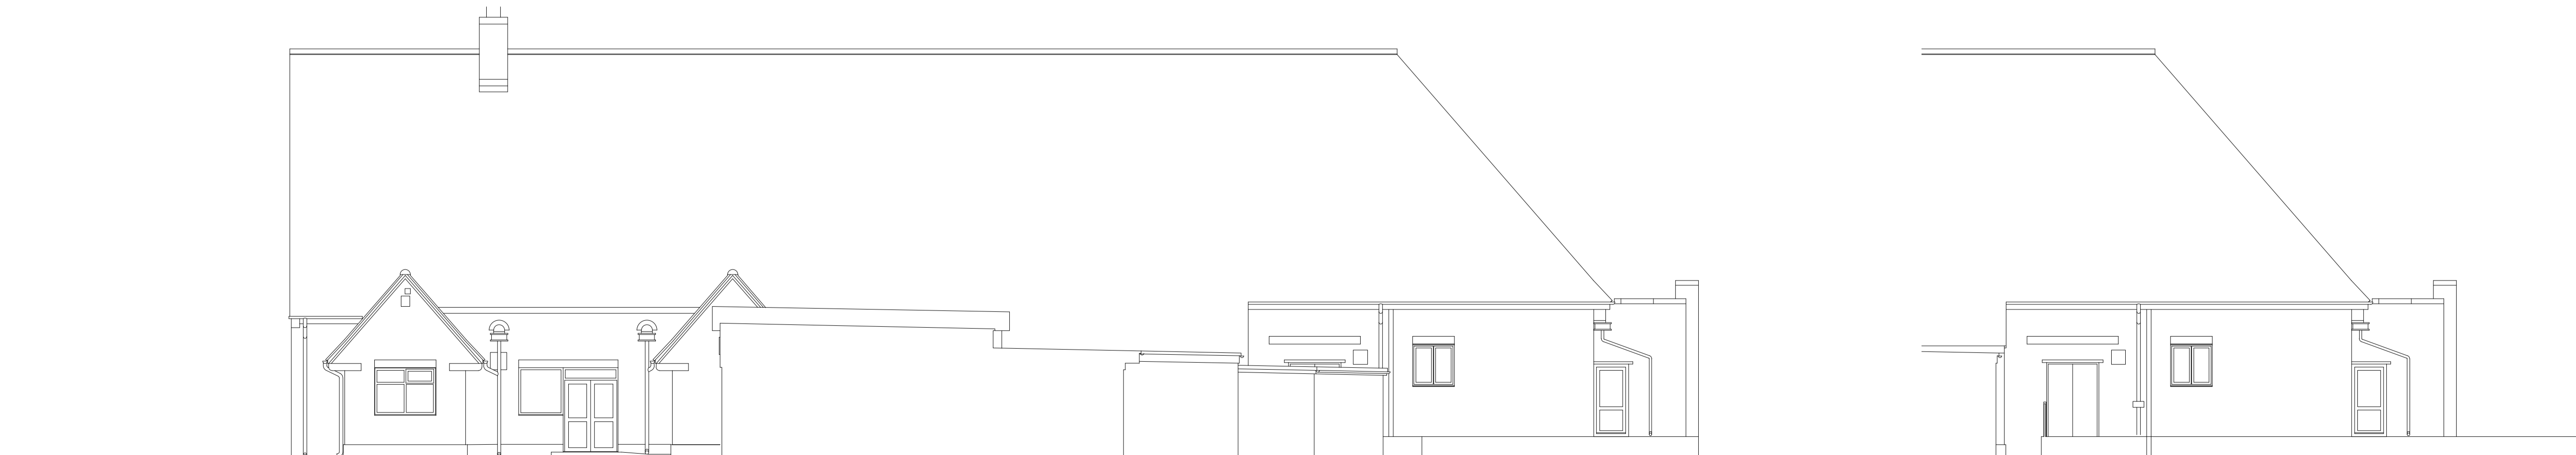

Revisions:
Rev A 14.10.21 Storage rooms at rear retained
Rev B 14.1.21 rear toilets demolished

Project:
Clipstone Social Club
Drawing:
Existing Elevations - sheet 2
Drawing No.:
19/25/07 A

Date: August 2019
Scale: 1:100 @ A1 size



Groundworks Architects LLP
Unit 35, Avenue C,
Sneinton Market,
Nottingham, NG1 1DW

1: 01159417007
enquiries@groundworksarchitects.co.uk
www.groundworksarchitects.co.uk