



REAR ELEVATION 1:100 scale

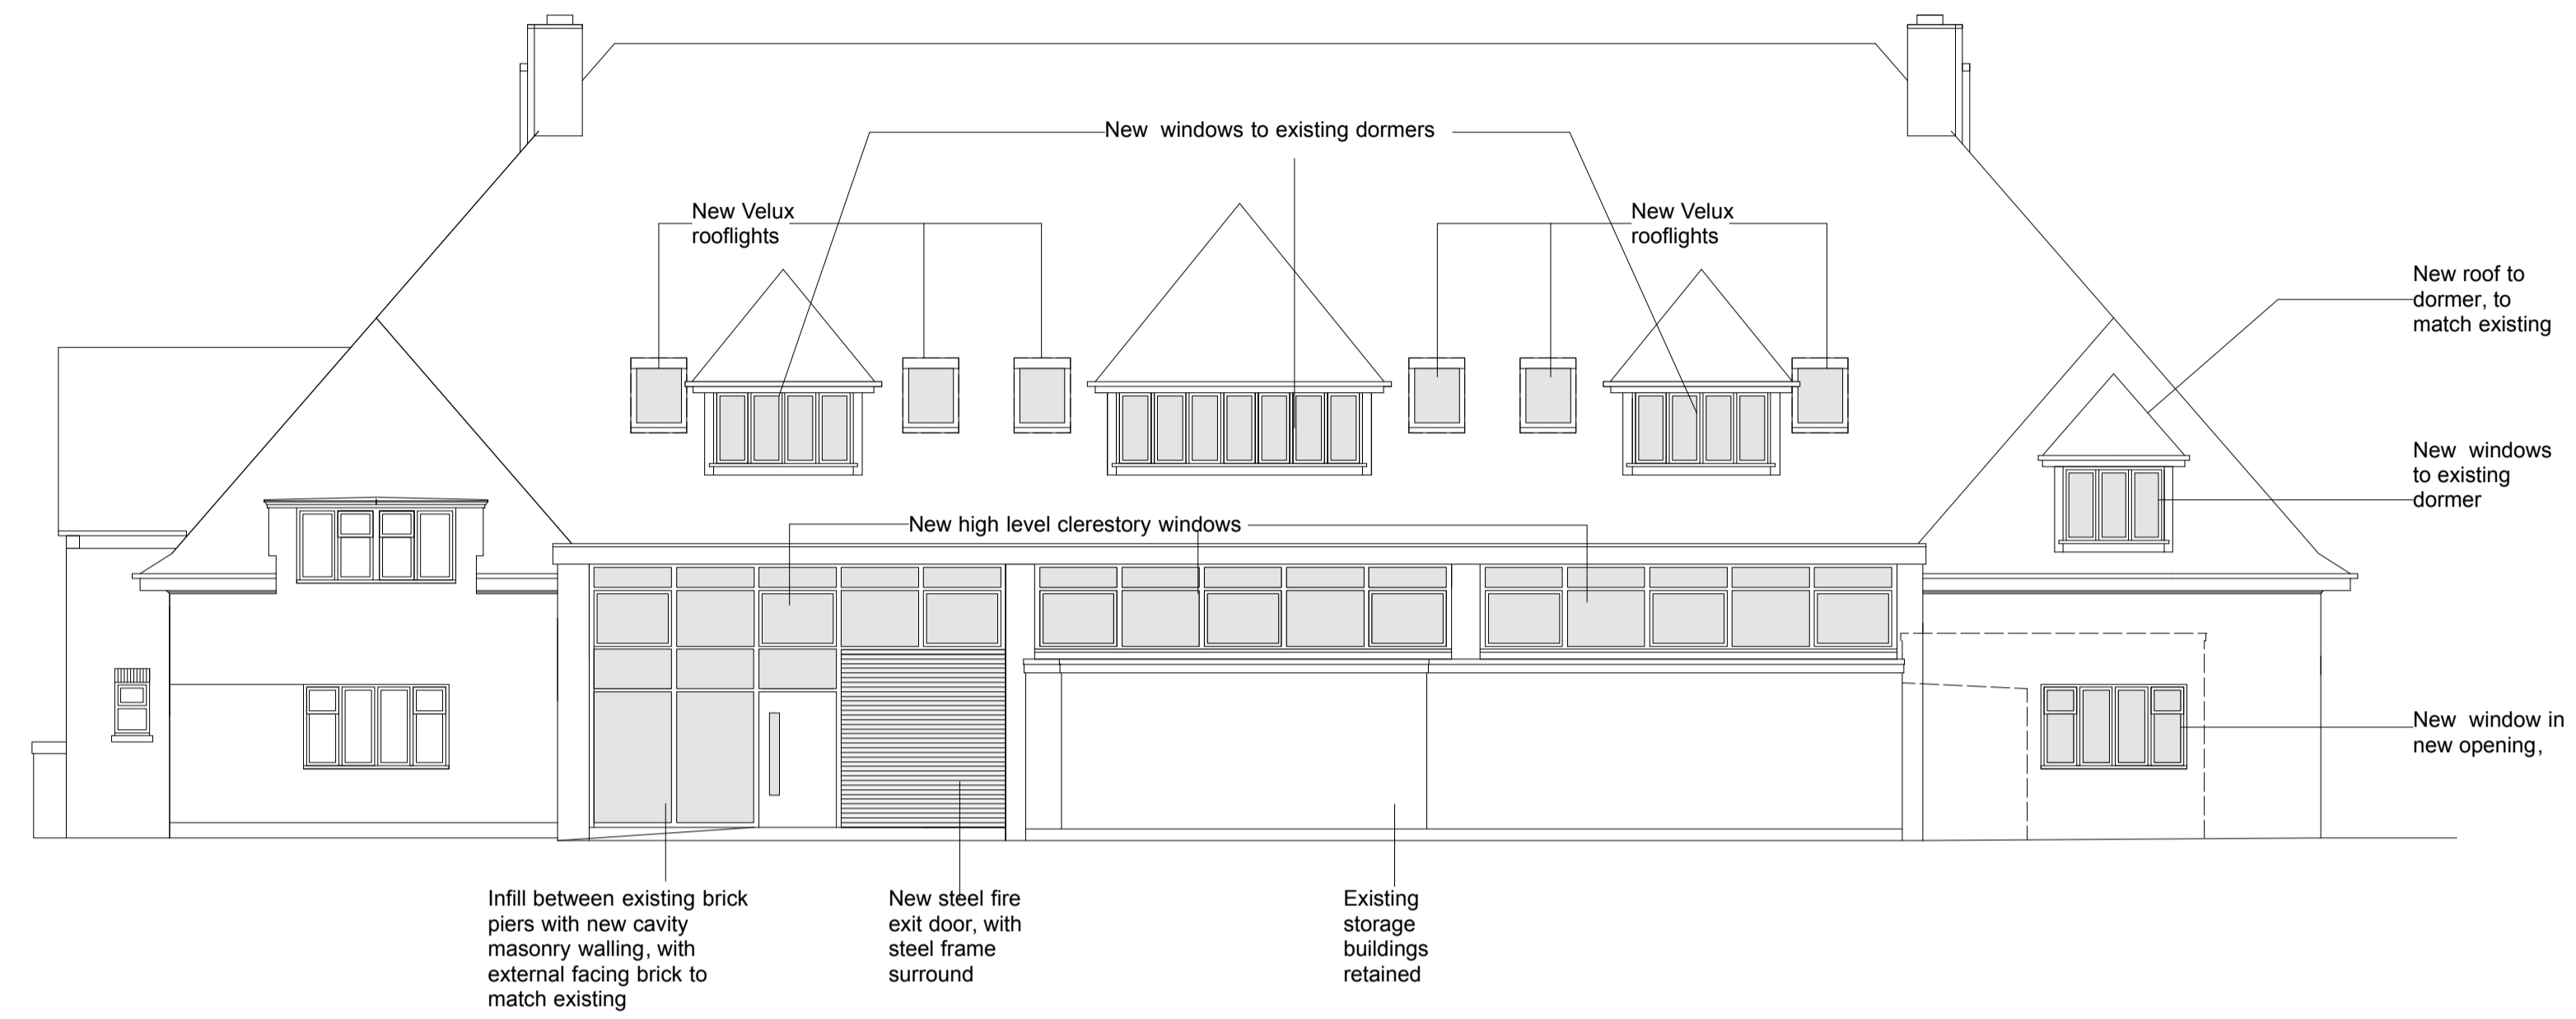

FRONT ELEVATION 1:100 scale

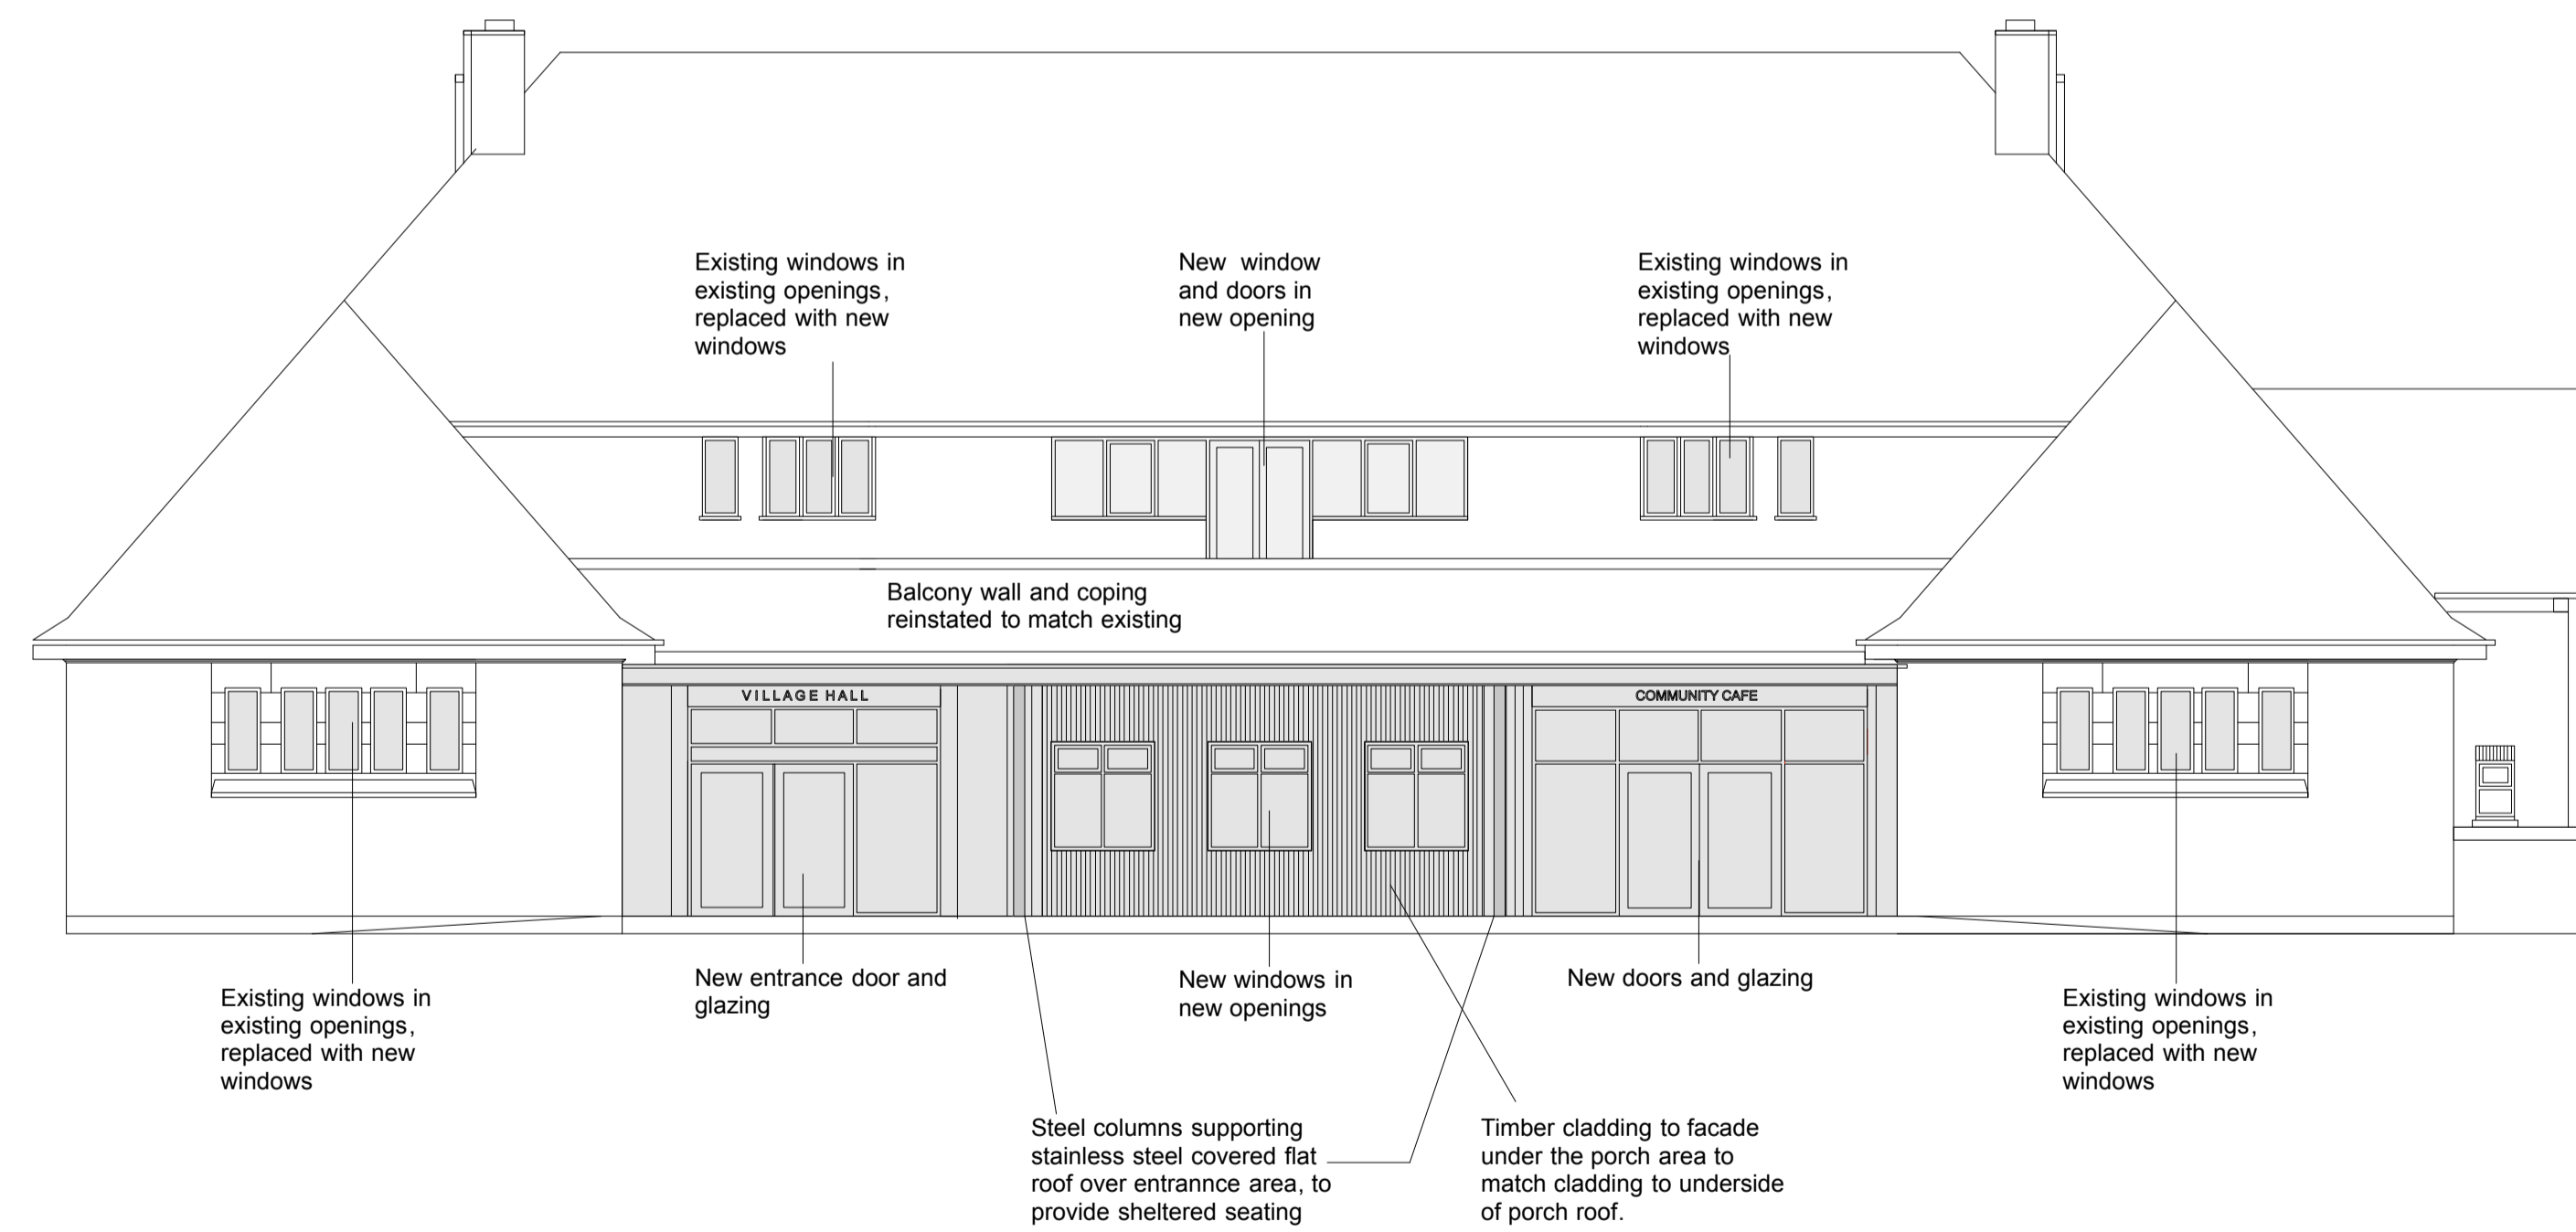

Revisions:
 Rev A 14.10.21 Storage rooms at rear retained
 Rev B updated for planning application 14.1.22

Project:
 Clipstone Social Club
 Drawing:
 Proposed Elevations - new parish council facilities

Drawing No.:
19/25/11B

Date: August 2019 Scale: 1:100 @ A1 size



Groundworks Architects LLP
 Unit 35, Avenue C,
 Sneinton Market,
 Nottingham, NG1 1DW

t: 01159417007
 enquiries@groundworksarchitects.co.uk
 www.groundworksarchitects.co.uk