


Revisions :

Project :  
 Clipstone Social Club  
 Drawing :  
 Existing Plans - Ground Floor  
 Drawing No. :  
 19/25/02  
 Date :  
 August 2019  
 Scale :  
 1:100 @ A1 size



Groundworks Architects LLP  
 Unit 35, Avenue C,  
 Sneinton Market,  
 Nottingham, NG1 1DW

t: 01152417007  
 enquiries@groundworksarchitects.co.uk  
 www.groundworksarchitects.co.uk

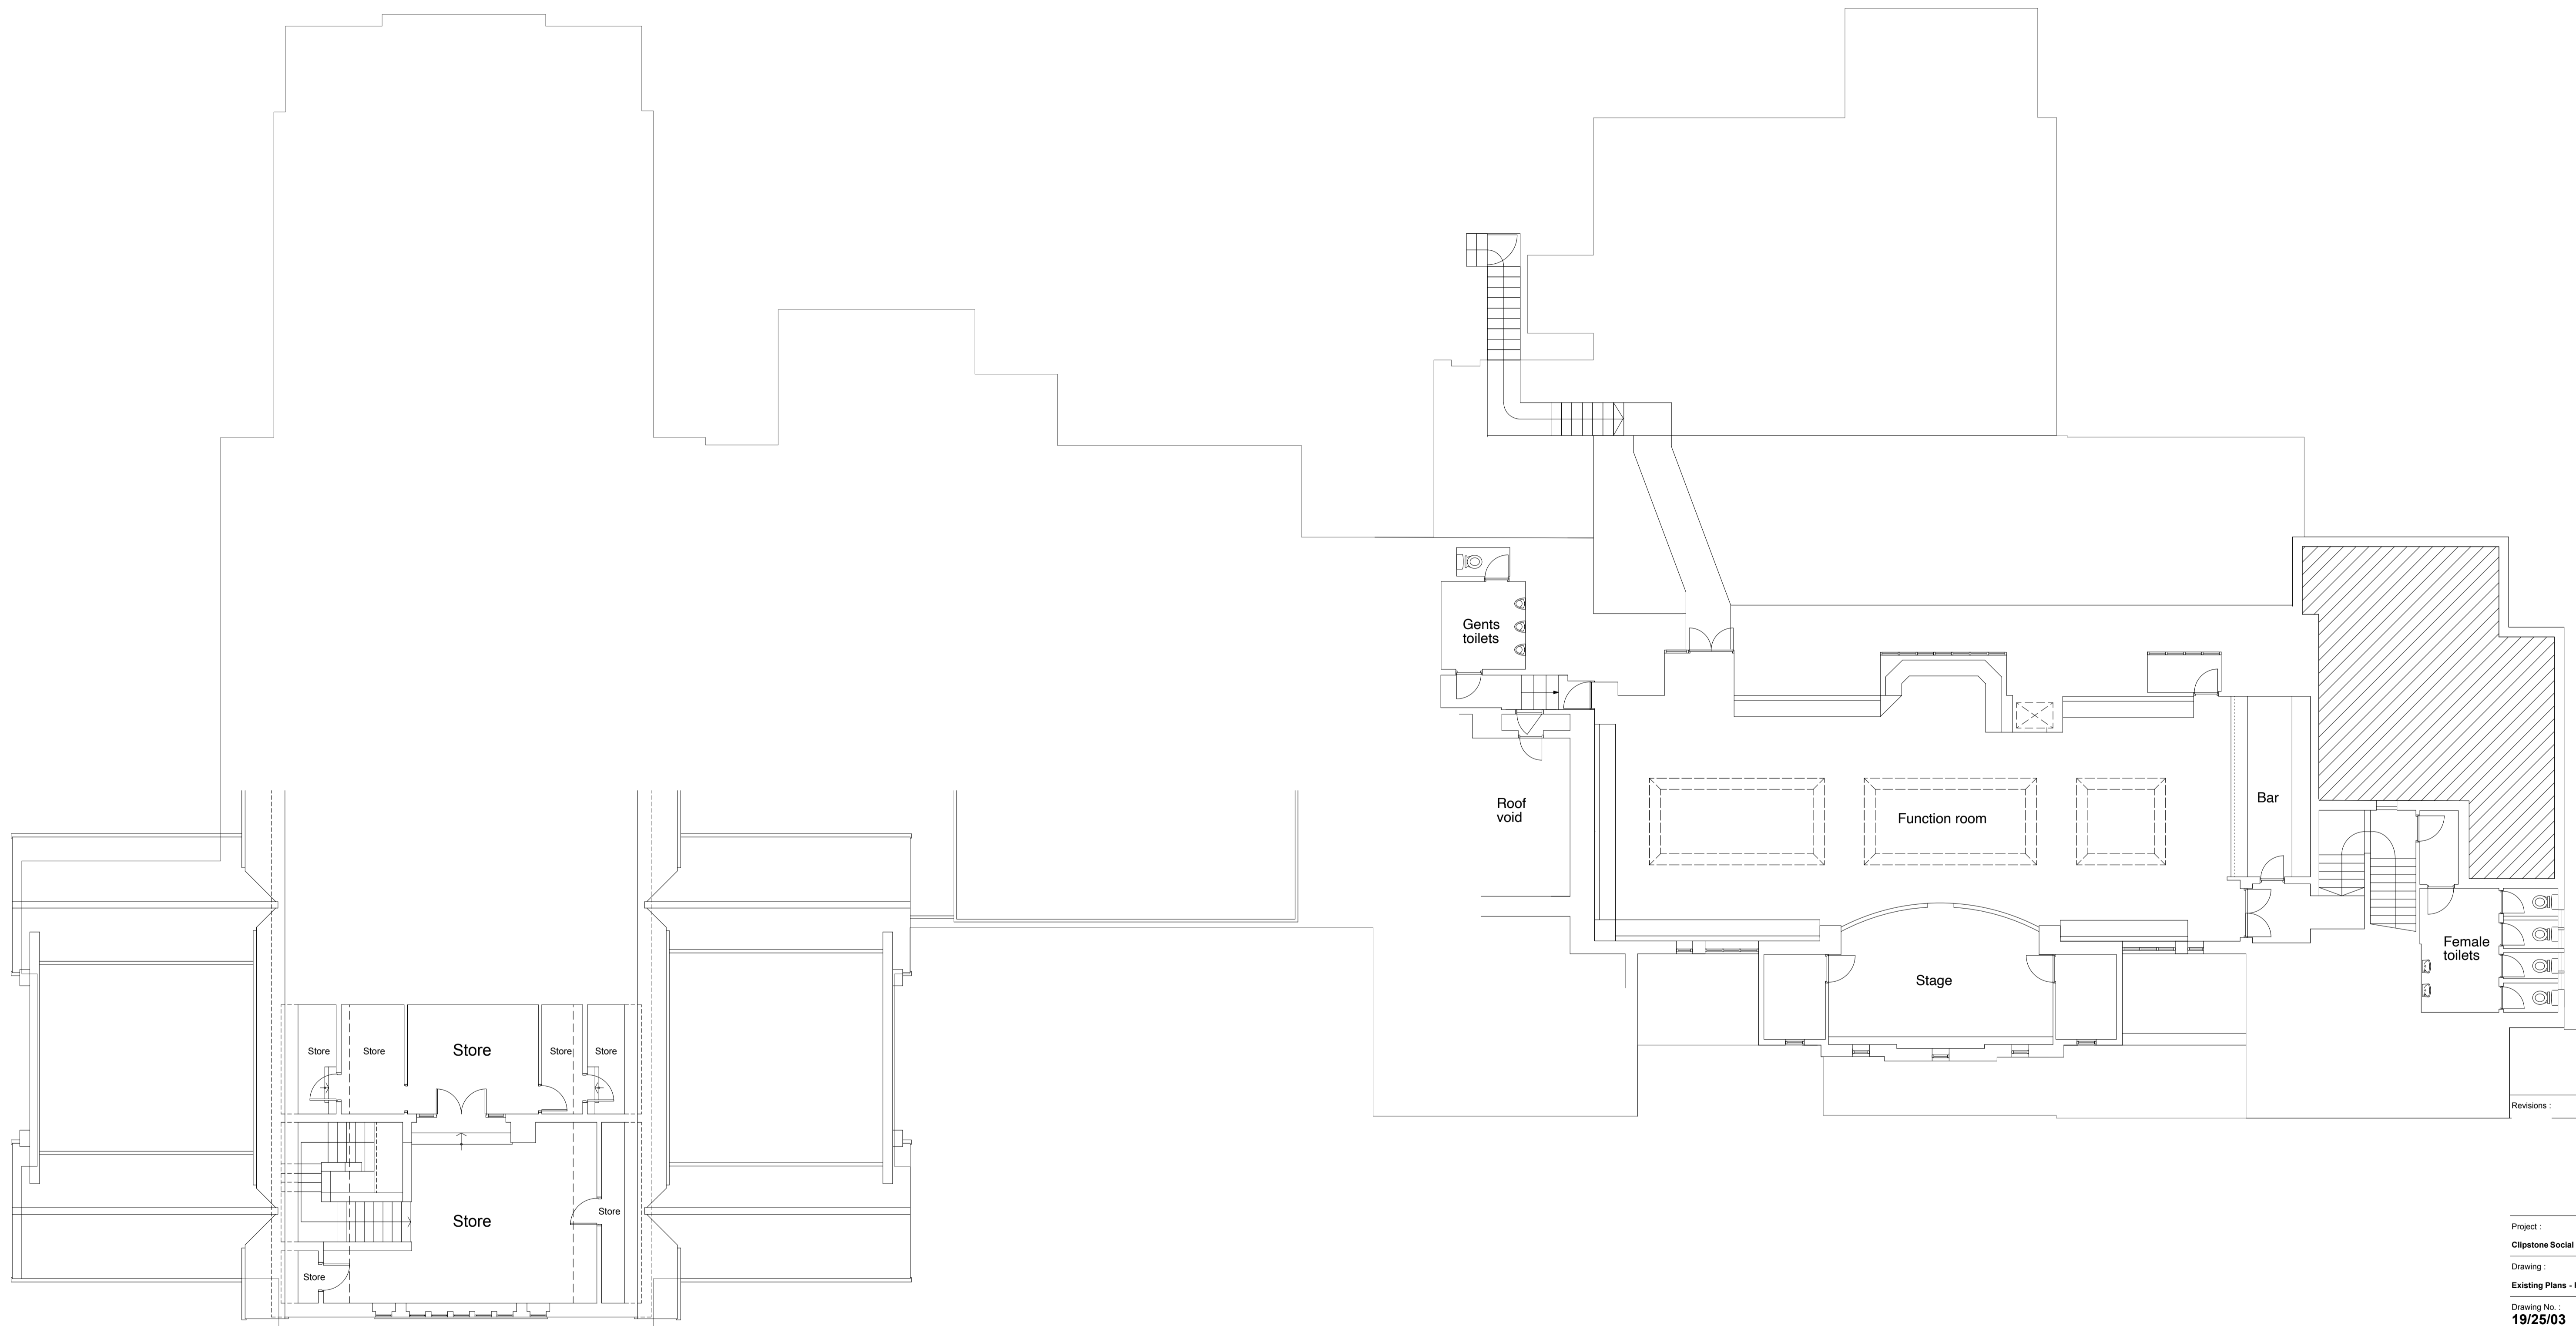

Project :  
 Clipstone Social Club  
 Drawing :  
 Existing Plans - First Floor  
 Drawing No. :  
**19/25/03**  
 Date :  
 August 2019  
 Scale :  
 1:100 @ A1 size



Groundworks Architects LLP  
 Unit 35, Avenue C,  
 Sneinton Market,  
 Nottingham, NG1 1DW

t: 01159417007  
 enquiries@groundworksarchitects.co.uk  
 www.groundworksarchitects.co.uk